


Removable floor and ceiling at CIAM Living Lab

MATTIO CYPRIANI

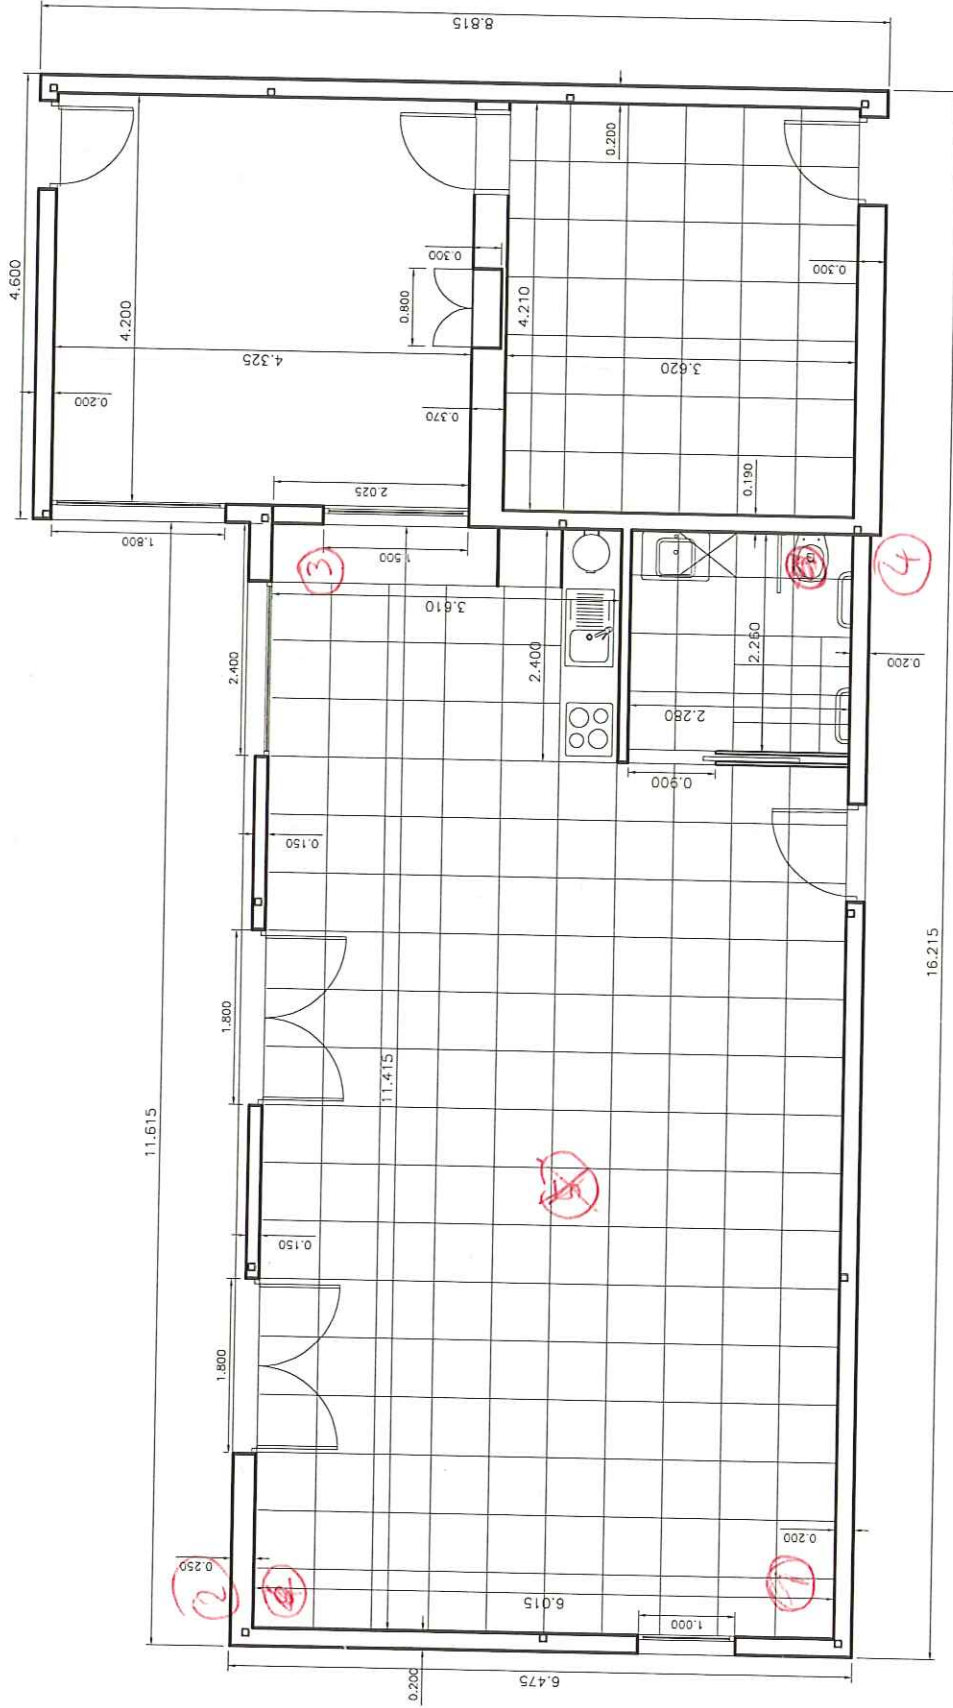

PROYECTO DE VIVIENDA EXPERIMENTAL

OFICINAS TSB

PATERNA

ESCALA 1 : 75

DISTRIBUCION
1 DORMITORIO AMPLIABLE A 2 / SALA REALIDAD VIRTUAL Y SALA DE OBSERVACION

LISTEN 1		X ₁	Y ₁	Z	e ₁
1		0,3	0,3	63	✓
"	2	0,3	5,7	82	
"	3	11, 11	5,7	89	
"	4	11, 11	0,3	57	

TIMESTAMPS:

COMPETITION'S MOBILE TAG

