



# CIAM Living Lab distribution

Restricted area to the  
EvAAL Competition

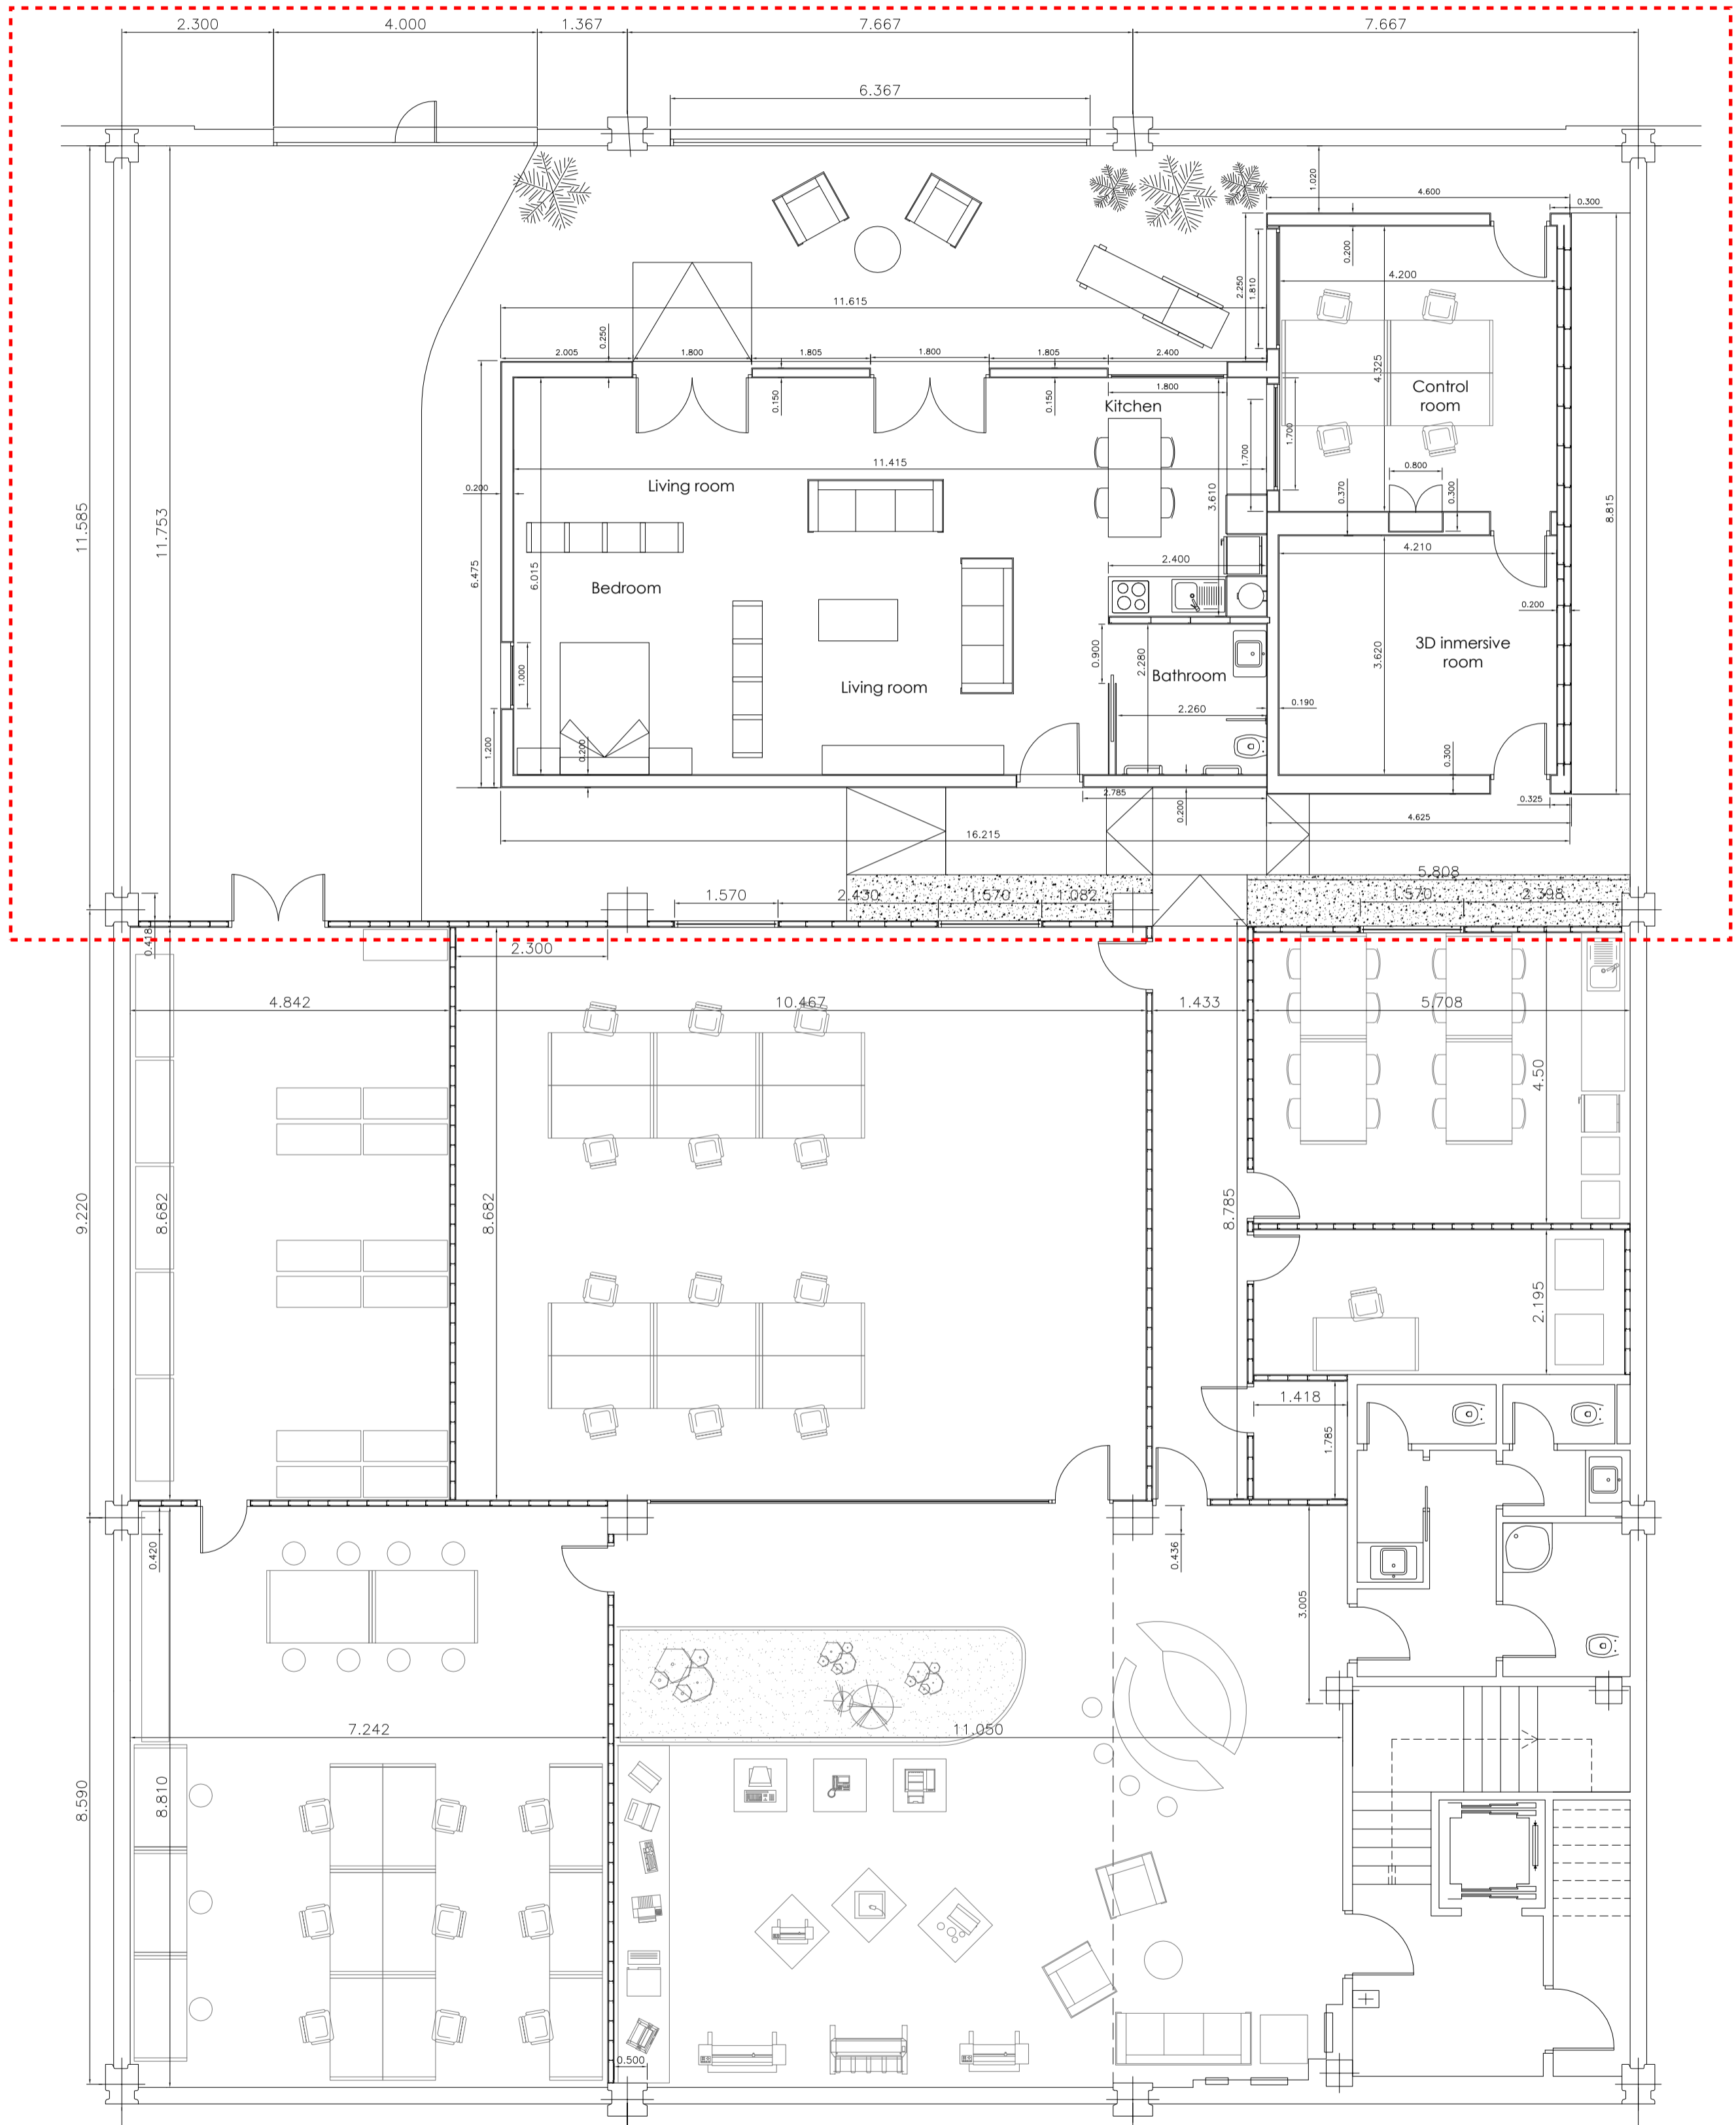

# Removable floor and ceiling at CIAMl Living Lab

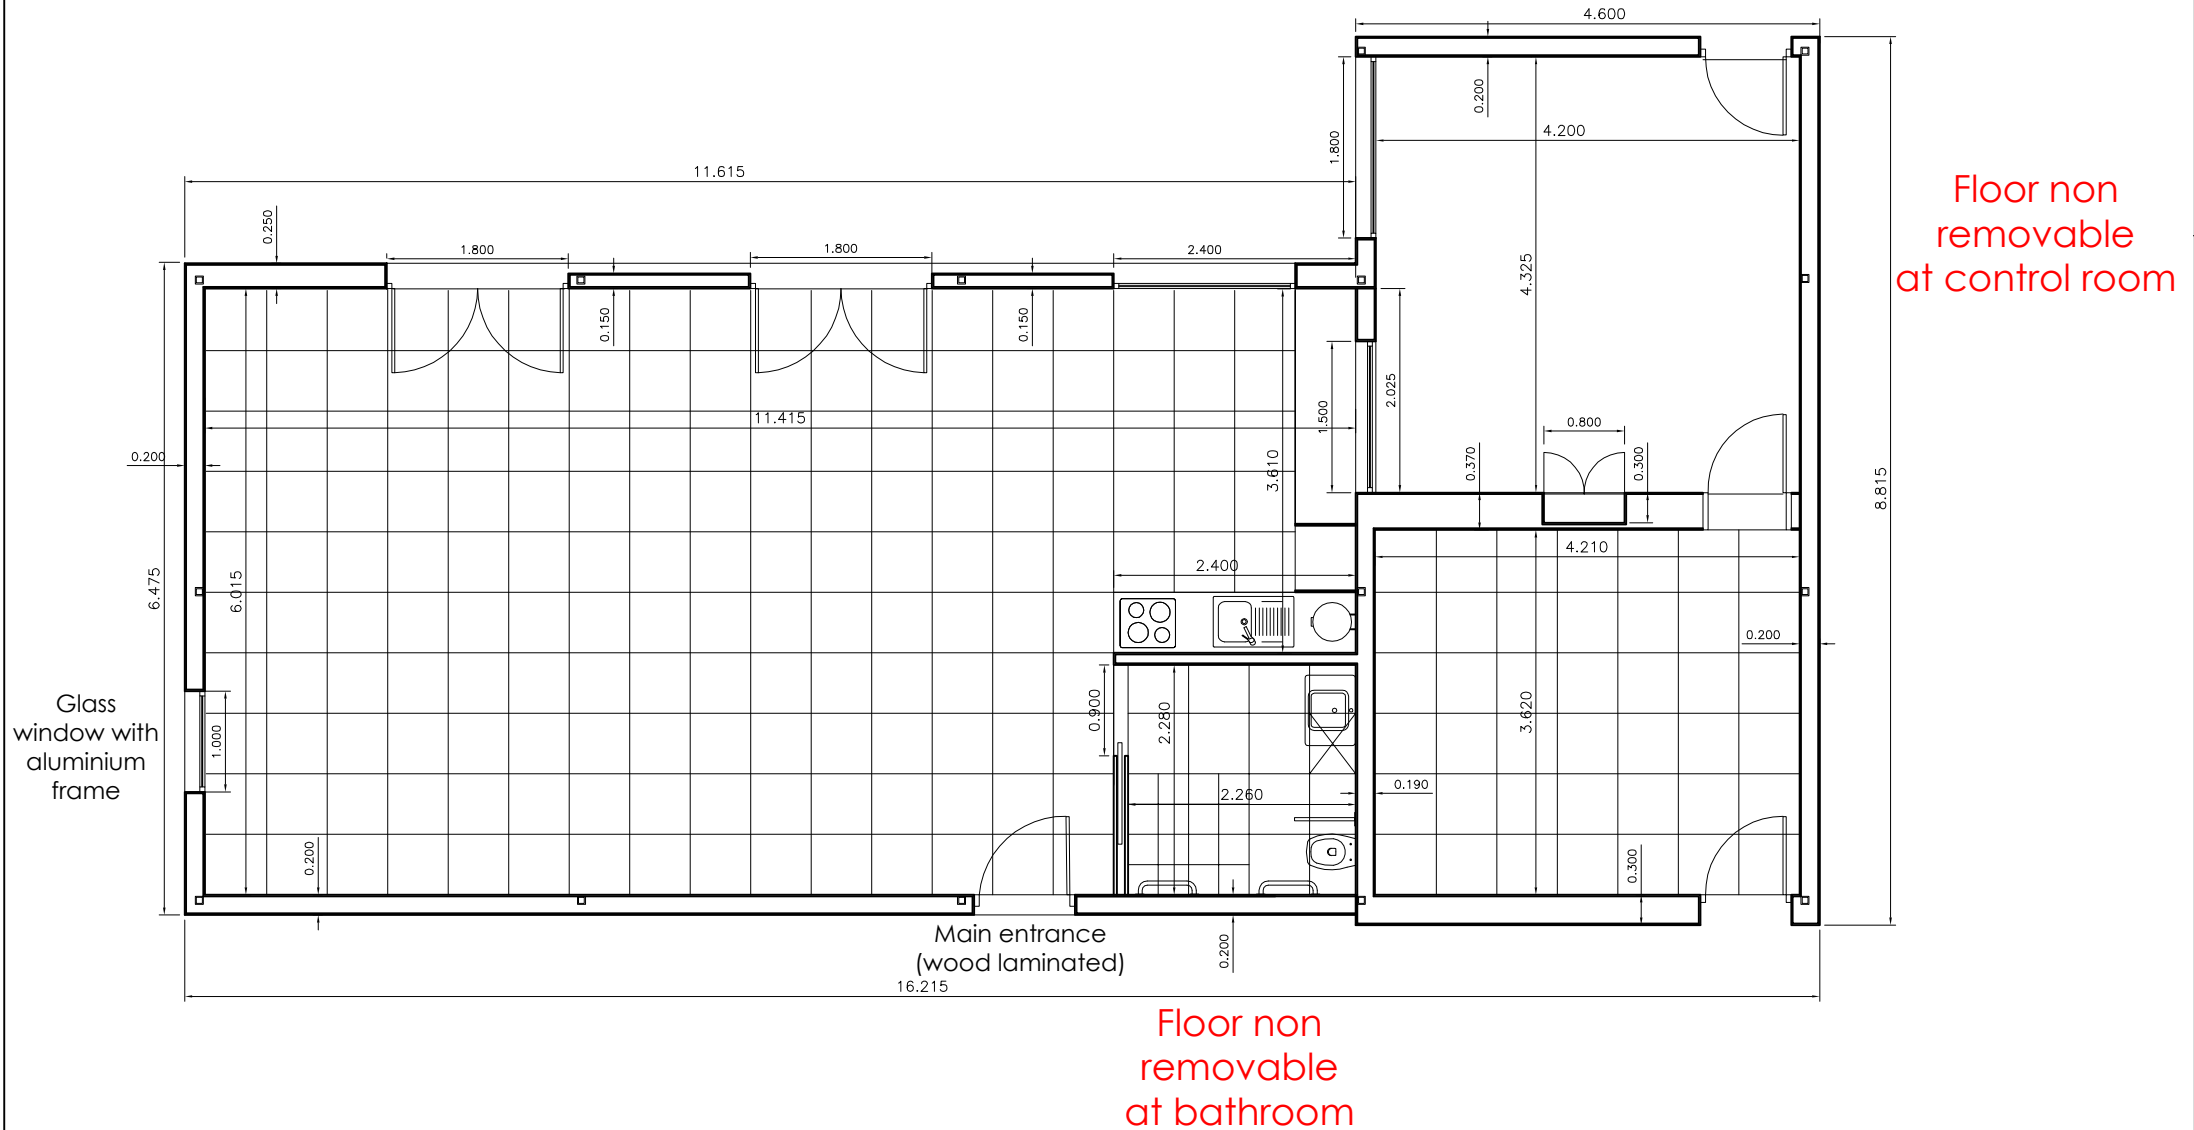

# Plant view

